


WINDOW SCHEDULE				
TAG	MANUFACTURER	STYLE	MODEL	QTY
W-1	MARVIN	WOOD CASEMASTER	WCM 2832	3

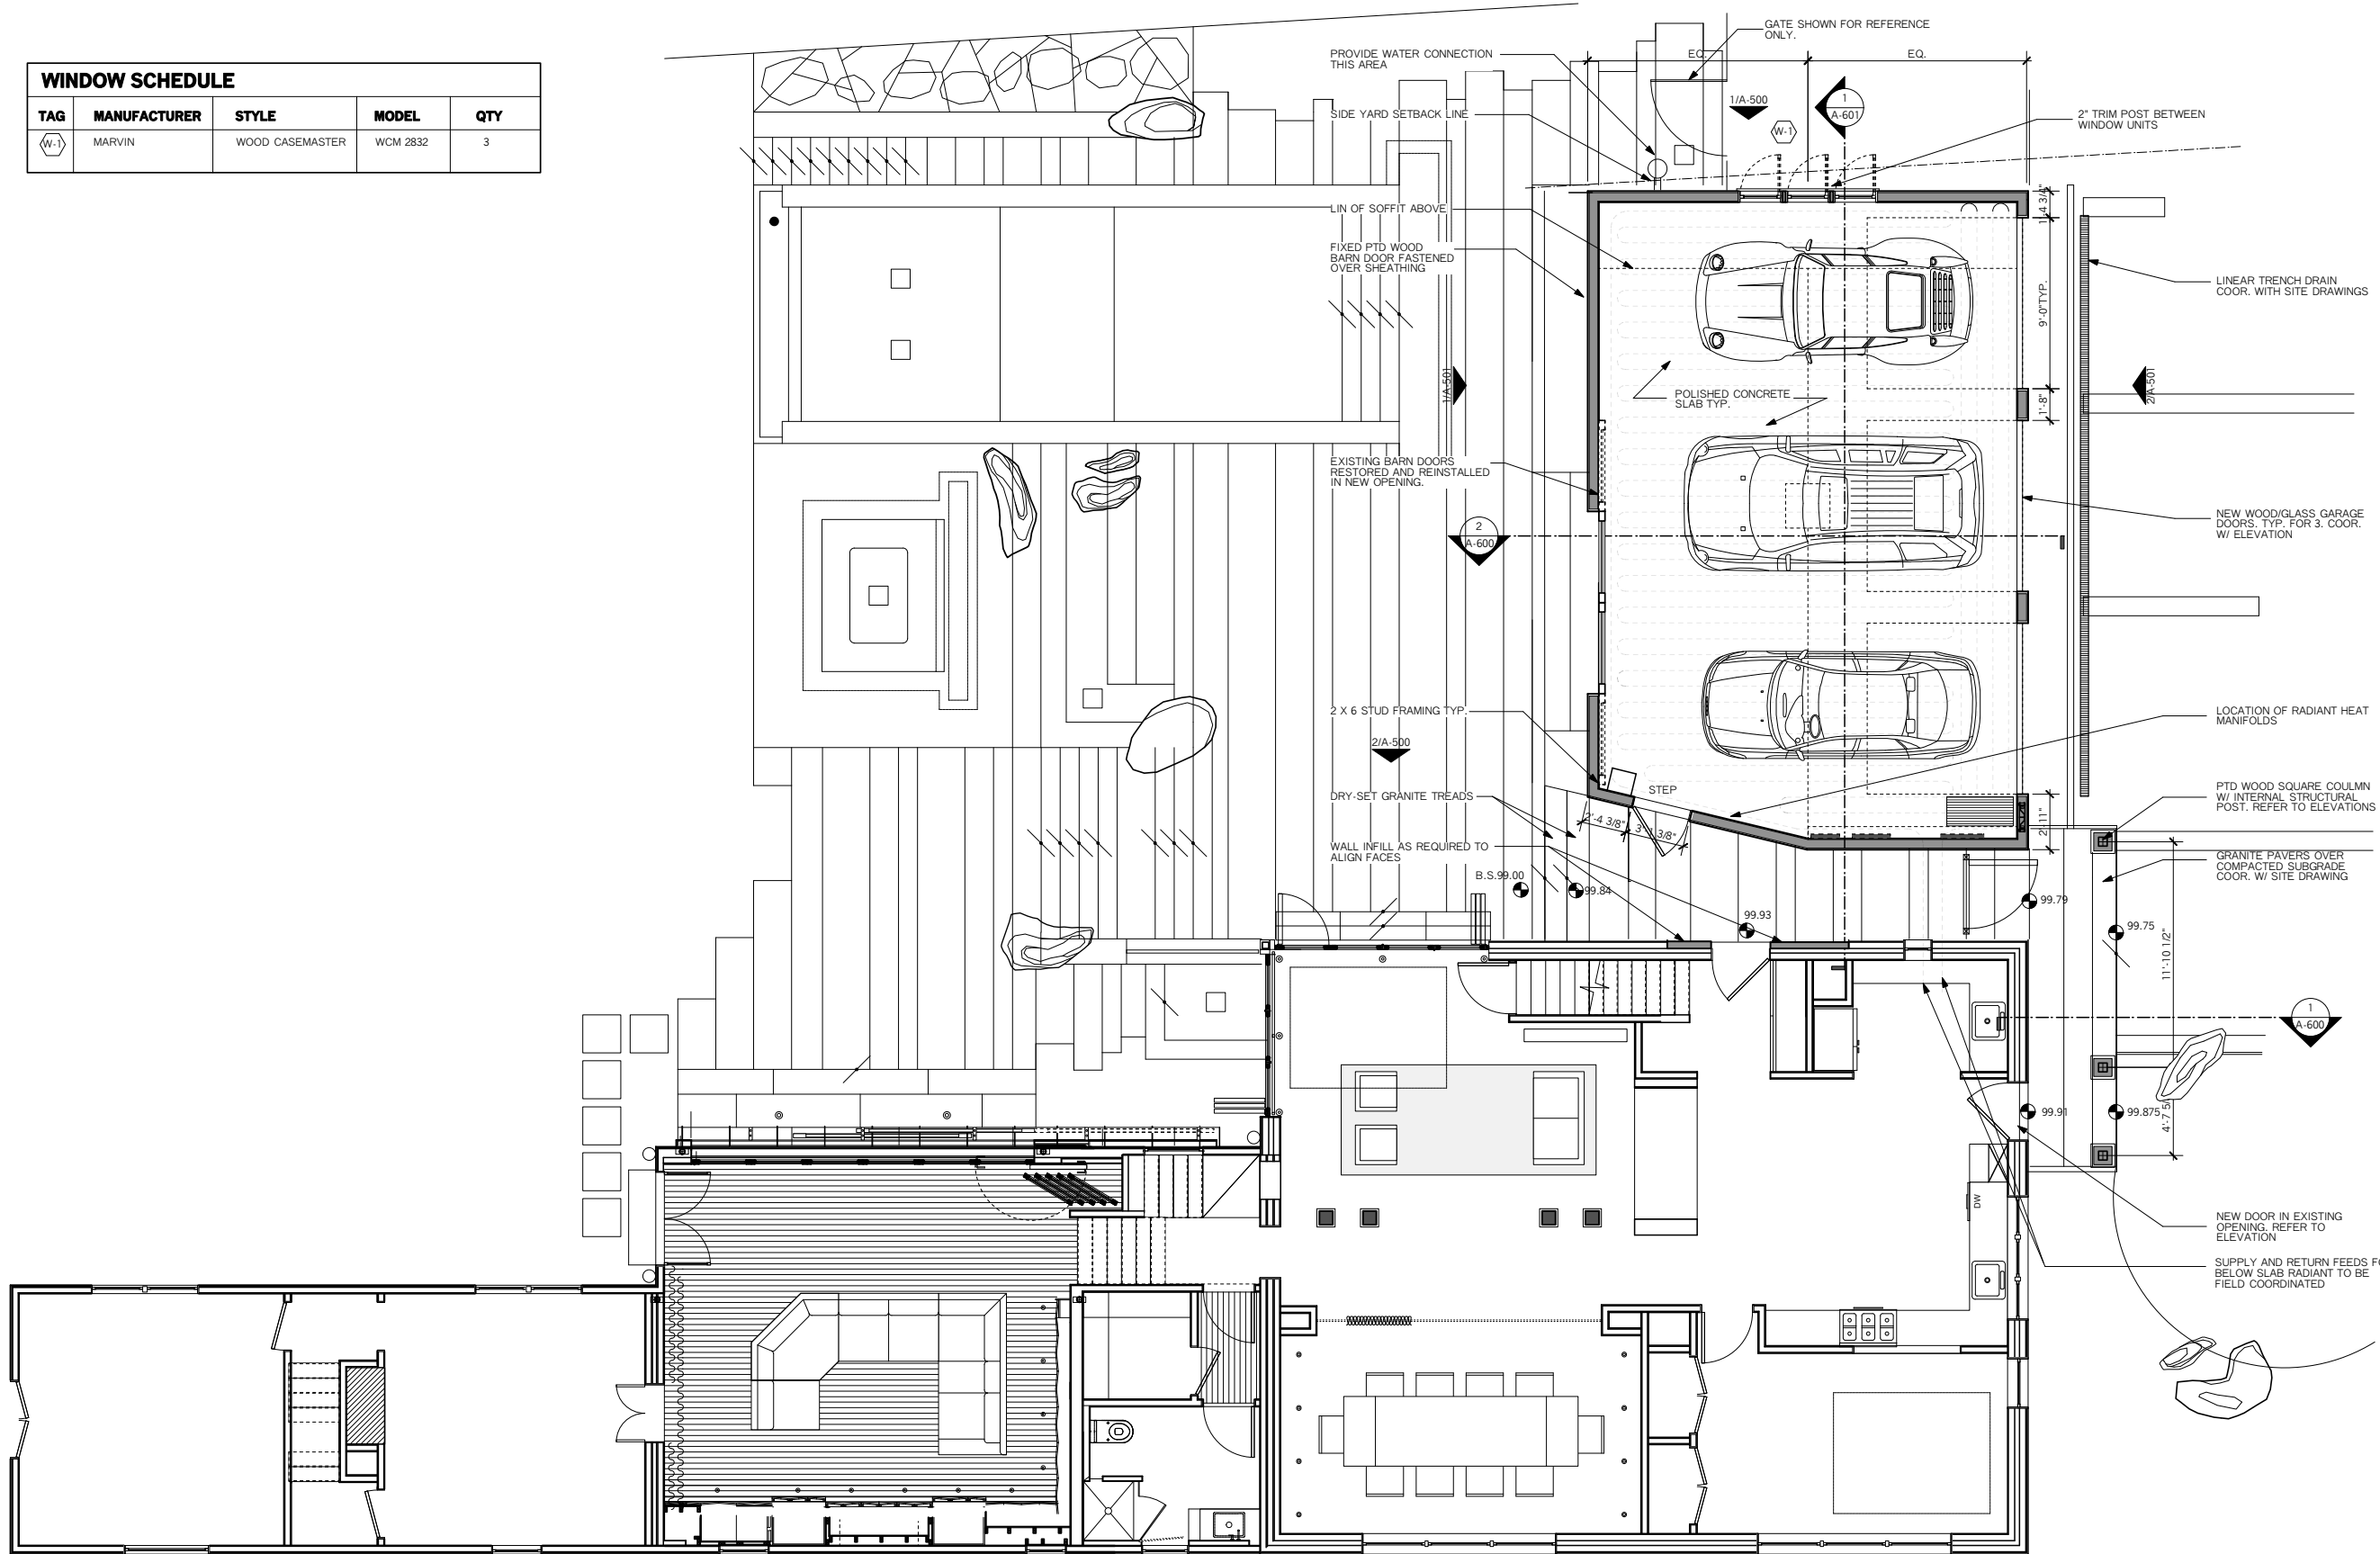

**RENOVATIONS**  
204 PLEASANT STREET  
ARLINGTON, MA

**ANDREW COHEN  
ARCHITECTS**

30 Boston Post Road  
Wayland, MA 01778  
T: 508 358 0077  
F: 508 358 0020  
www.andrewcohenarchitects.com

**ISSUANCE**      **DATE**

PRICING      6 AUG 2010

PERMIT      8 OCT 2010

REV. 1      5 NOV. 2010

REV. 2      19 NOV. 2010

**DATE**

**SCALE**      1/4" = 1'-0"

**FIRST FLOOR  
PHASE 2 PLAN**

**A-103**